


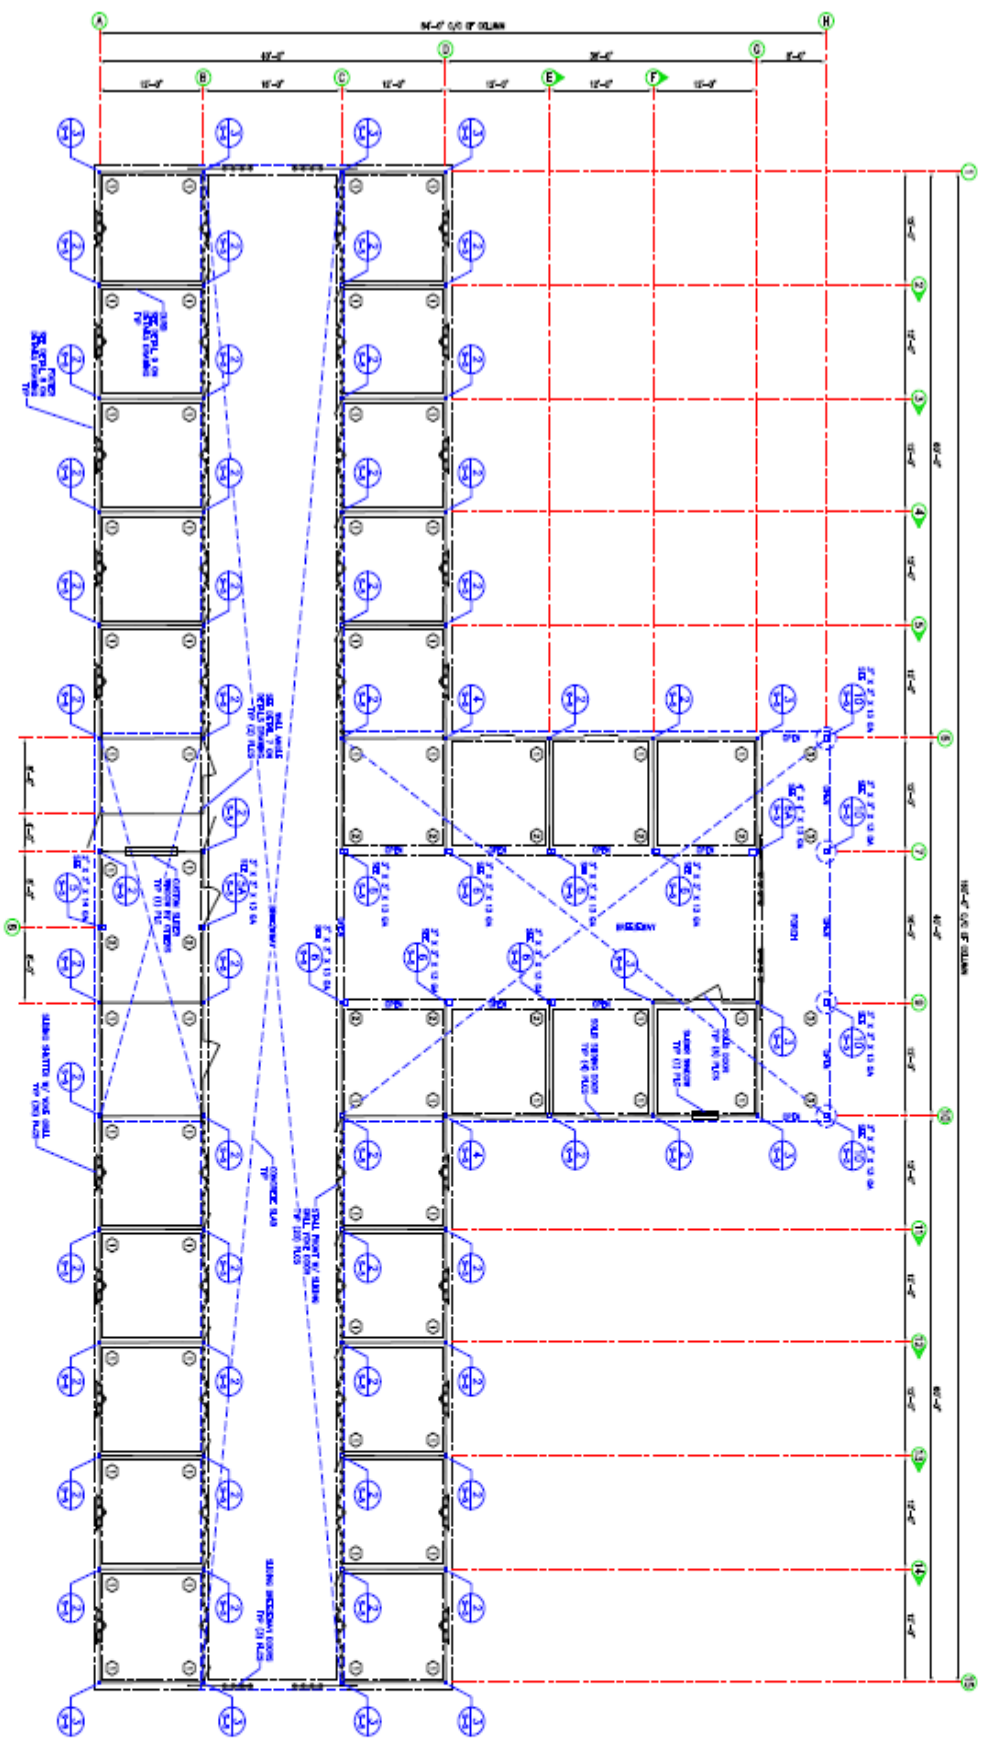

GENERAL NOTES:
ALL DIMENSIONS ARE TO CENTER LINE OF ANCHOR BOLTS, TOP OF CONCRETE TO BE AT THE SAME ELEVATIONS, UNLESS NOTED OTHERWISE. SEE FOUNDATION DETAILS DRAWINGS.

REINFORCING SCHEDULE	
1	1/2" #12 @ 12" ON CENTER (TYP. 10' 0" LONG)
2	1/2" #12 @ 12" ON CENTER (TYP. 10' 0" LONG)
NOTES:
CONCRETE SLAB:
1. 12" THICK
2. 12" THICK
FOUNDATION PLAN



PO BOX 880, LAKEVIEW, CA 92040 • PHONE: (619)390-6000 - FAX: (619)390-6009

ALLIANCE ENGINEERING
ENGINEERING FIRM
www.alliance-engineering.com
2700 Market St NE • Salem, Oregon 97301
PHONE: (503) 589-1727 FAX: (503) 589-1728

OWNER / BUILDING LOCATION
JUNE LENNON
1011 HWY 11
LANDRUM, SC 29616
16' RCA BREEZEWAY
DATE: 25 SEP 06 DWG NO.: S-2 SHEET NO.: 02 of 05 SHEETS JOB NO.: T106-297 REV: 0
DRAWN BY: JJ PLOT # 56